


- Vegetation layer | 1
- Substrate layer; ND DGS-I Substrate Intensive (≥ 150 mm) | 2
- Water Reservoir; ND WSM-50 Water Reservoir Panel (50 mm) | 3
- Drainage system; ND 4+1h Drainage System (17 mm) | 4
- Thermal insulation; XPS Thermal insulation | 5
- Root resistant waterproofing membrane | 6
- Structural deck | 7

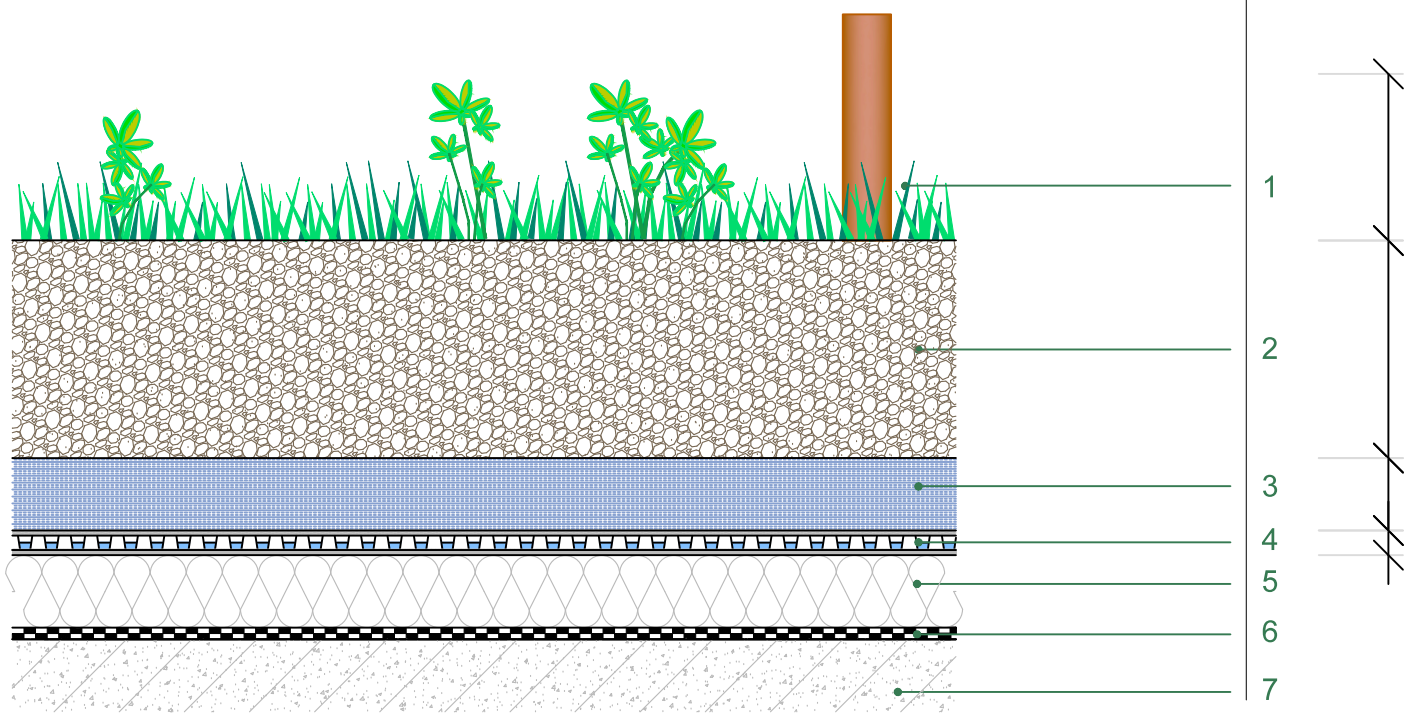

detail 4.1b intensive green roofPRE  
 1:5 A4 nophadrain  
 4.14.2015  
 www.nophadrain.com